


Diamond/Elm Street Cooroy Roundabout proposal

Scale 1:1,000

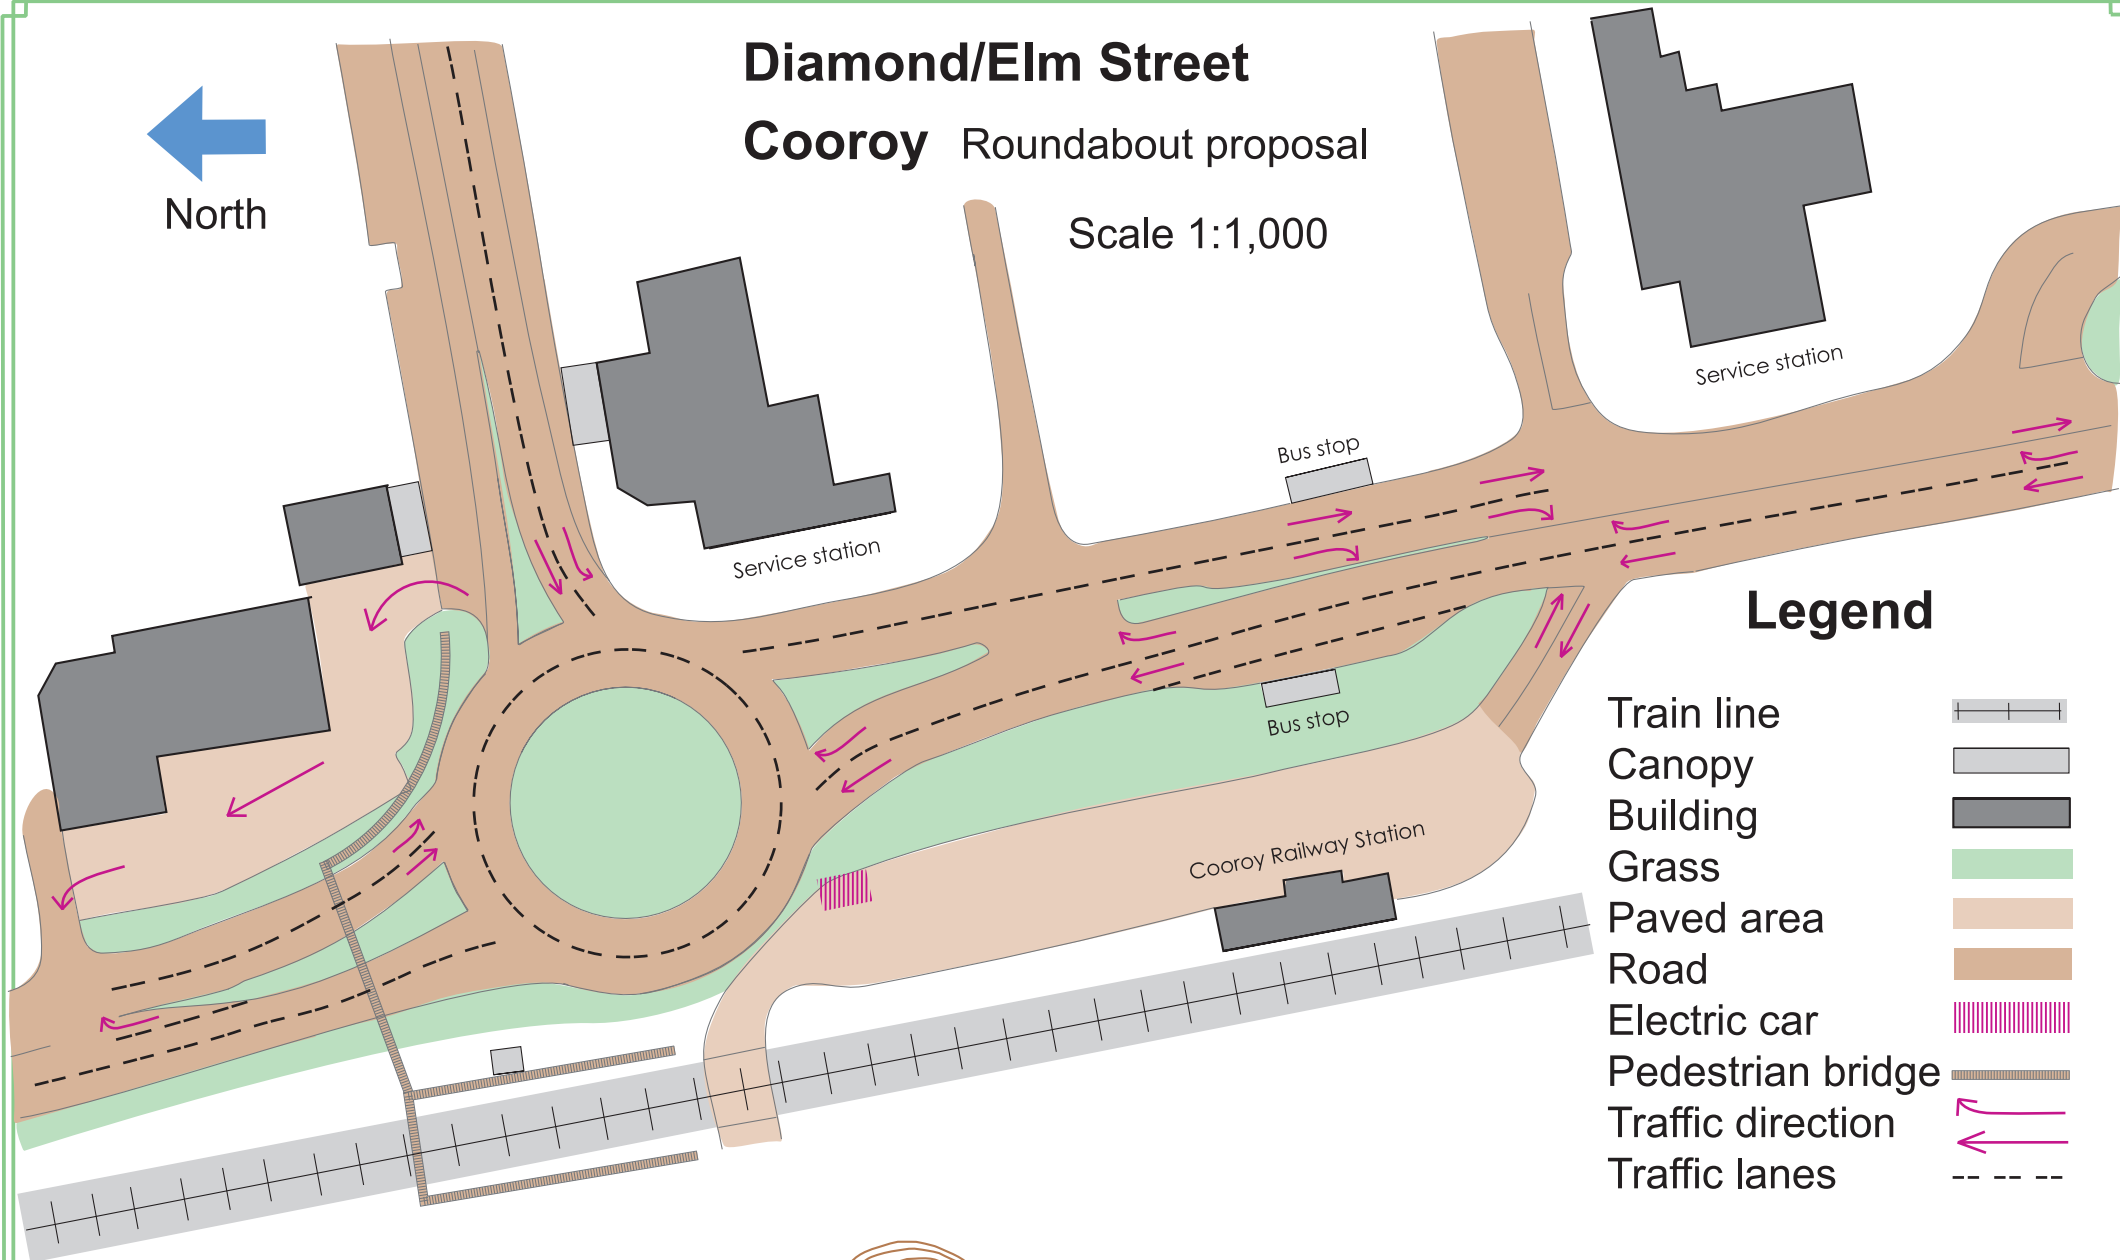

Legend

Train line	
Canopy	
Building	
Grass	
Paved area	
Road	
Electric car	
Pedestrian bridge	
Traffic direction	
Traffic lanes	

